


**Key**

Proposed Yellow Lines  
& No Loading / Unloading at all times

Existing Parking Restrictions

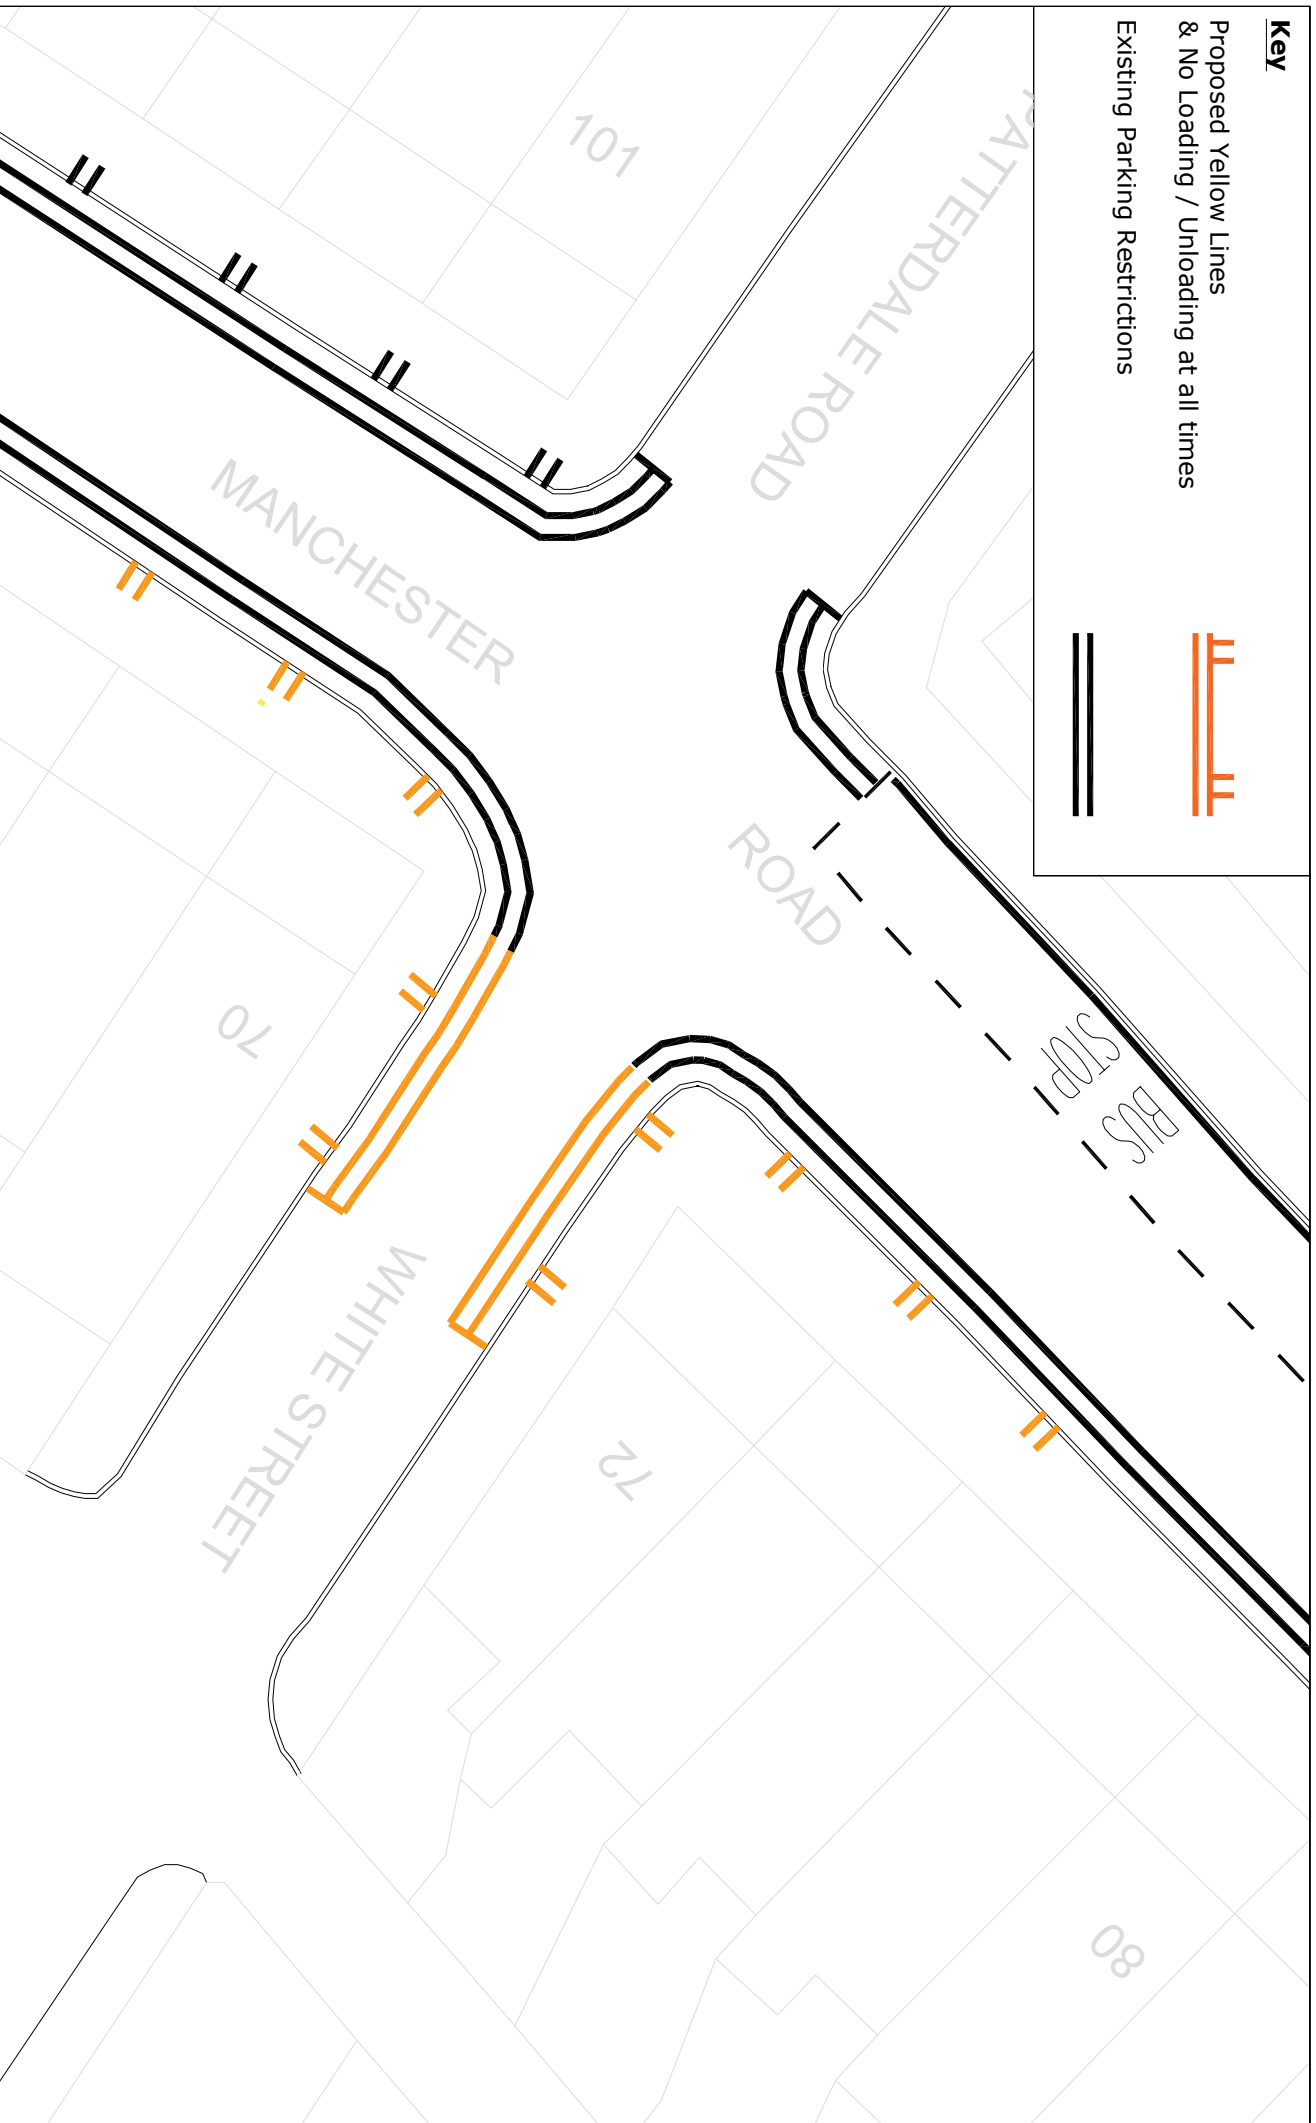

PLACES DIRECTORATE - INFRASTRUCTURE



Development Division  
Places Directorate  
Wigan Council  
PO Box 100  
Ashton  
WN1 3DS

Manchester Road & White Street  
Leigh

Proposed Prohibition of Waiting & Loading / Unloading

Drawn: SJD  
Date: Jul 24  
Checked: DO  
Scale: NTS

Drawing No: SD/SL/E/POW/07/24

© Crown Copyright and database rights 2013  
Ordnance Survey 100019578